


# 上坂部西公園 全体平面図

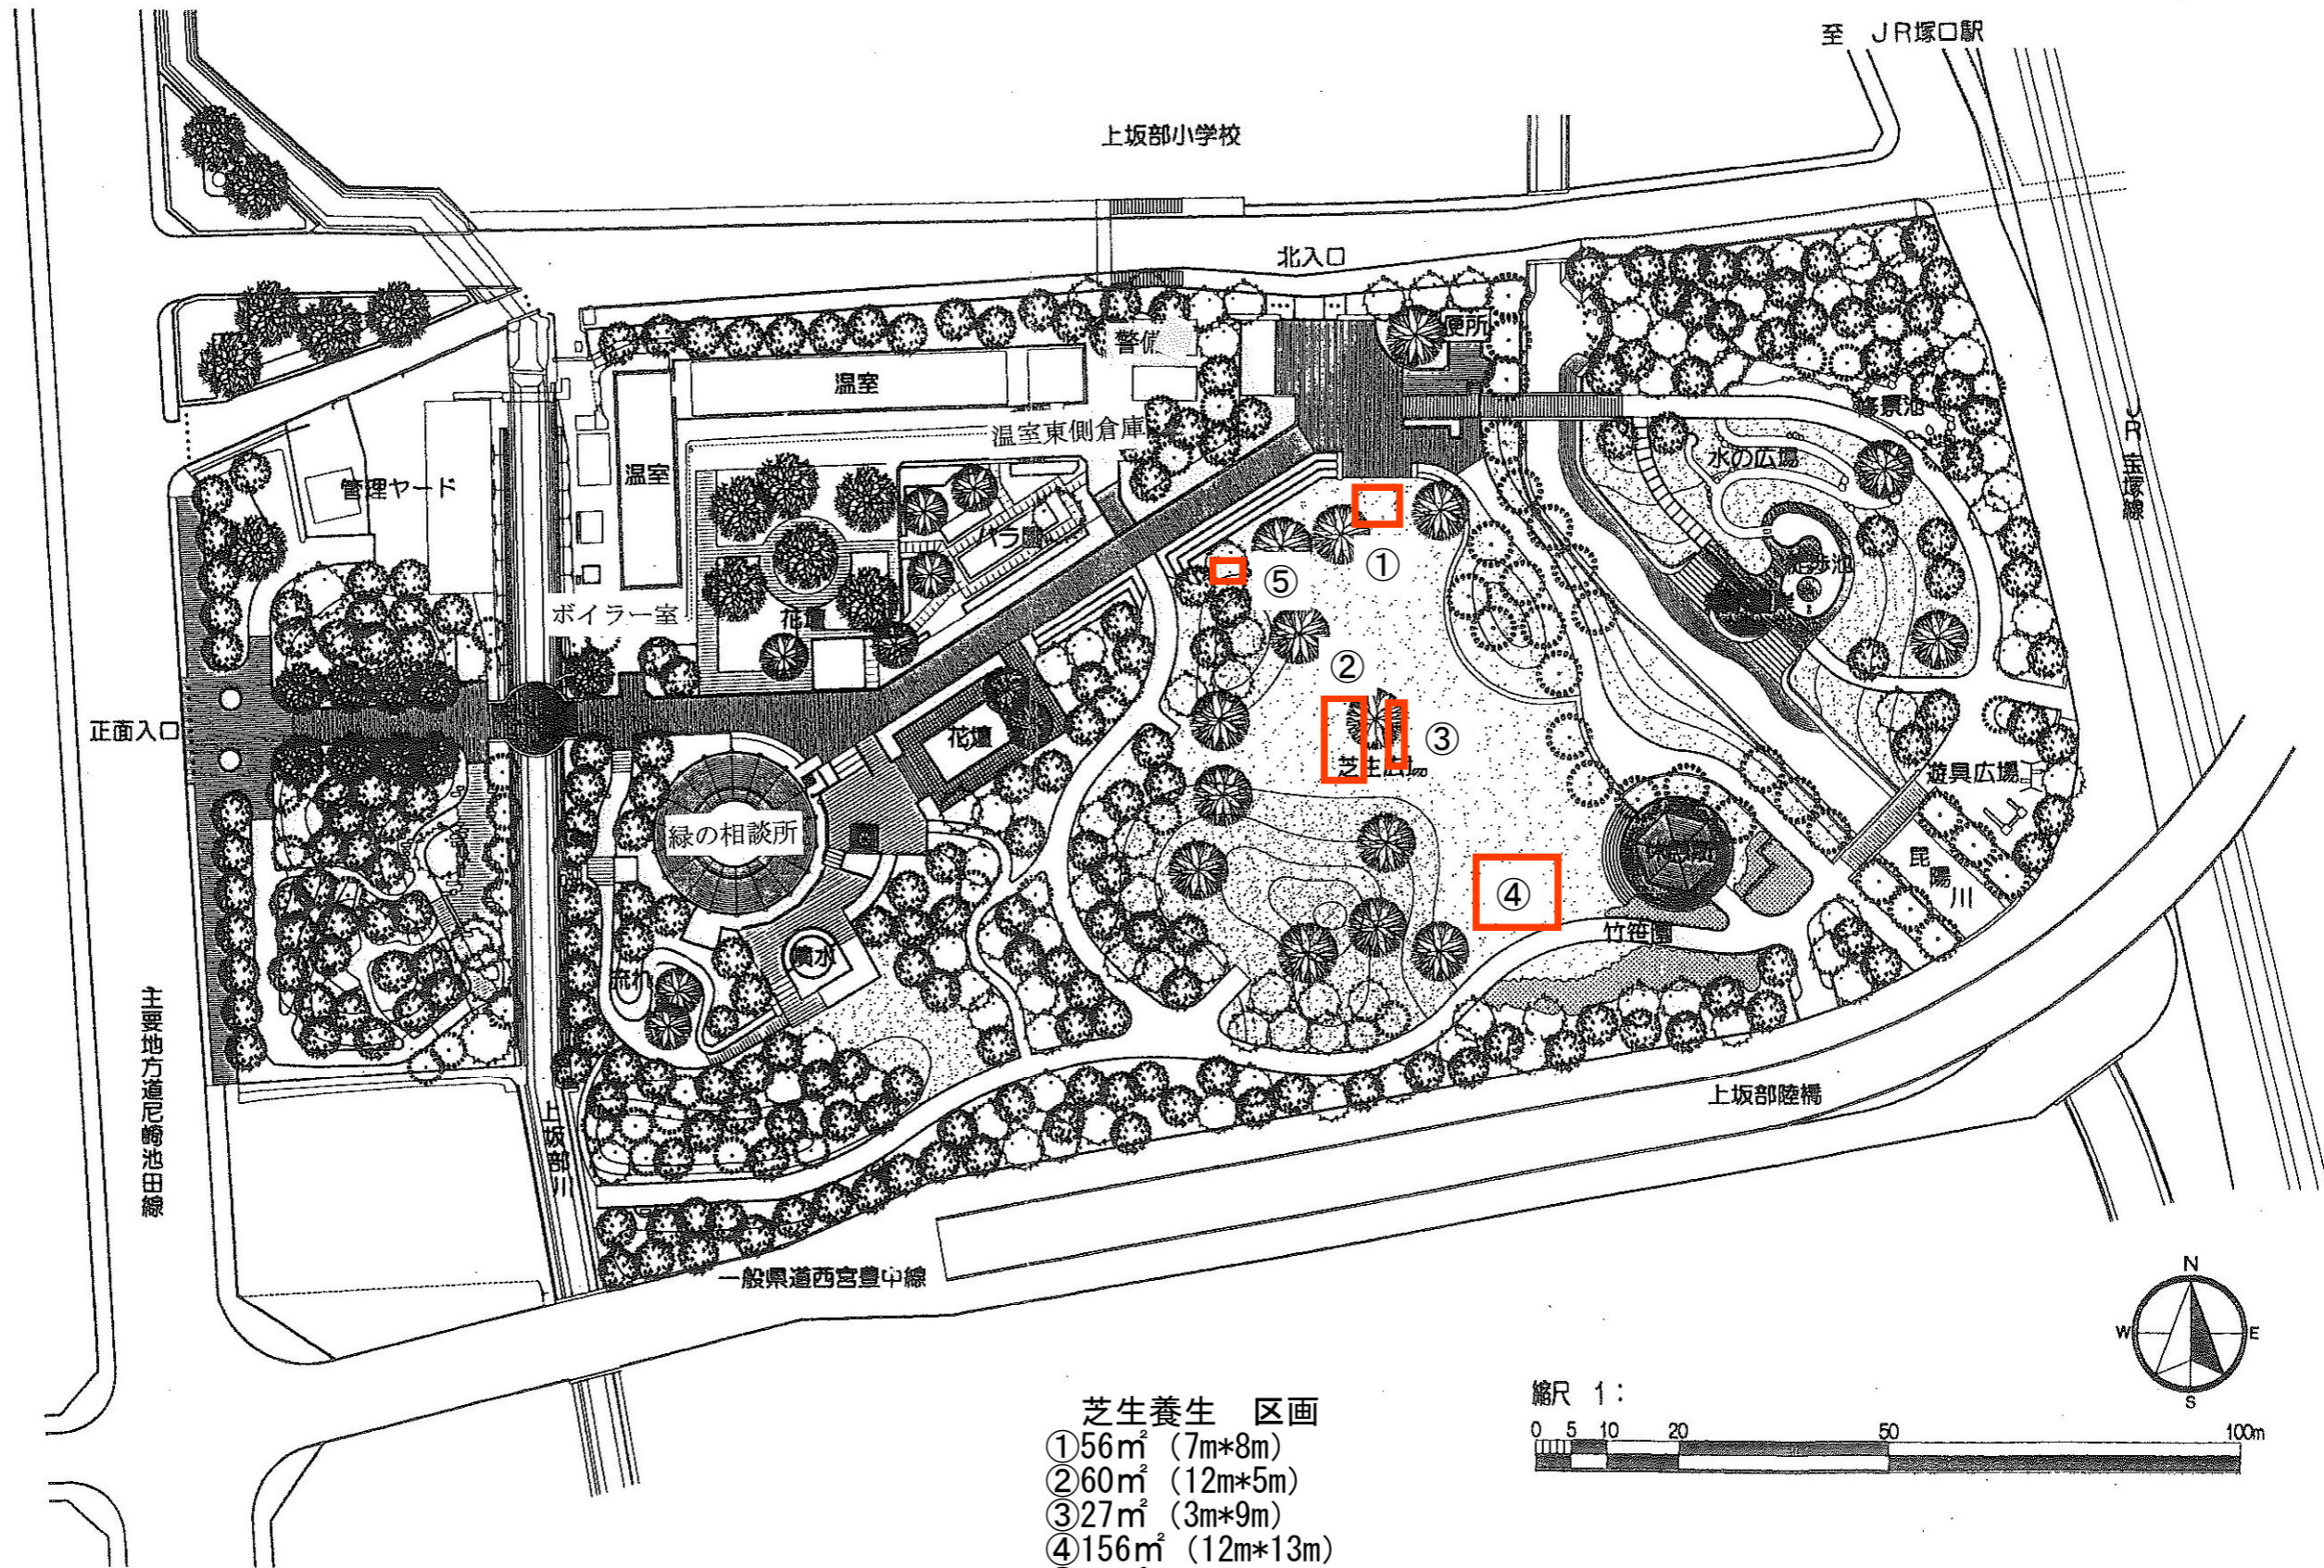

- 芝生養生 区画
- ① 56㎡ (7m\*8m)
  - ② 60㎡ (12m\*5m)
  - ③ 27㎡ (3m\*9m)
  - ④ 156㎡ (12m\*13m)
  - ⑤ 10㎡ (2m\*5m)
- 合計309㎡

